


SNUG KITCHENS

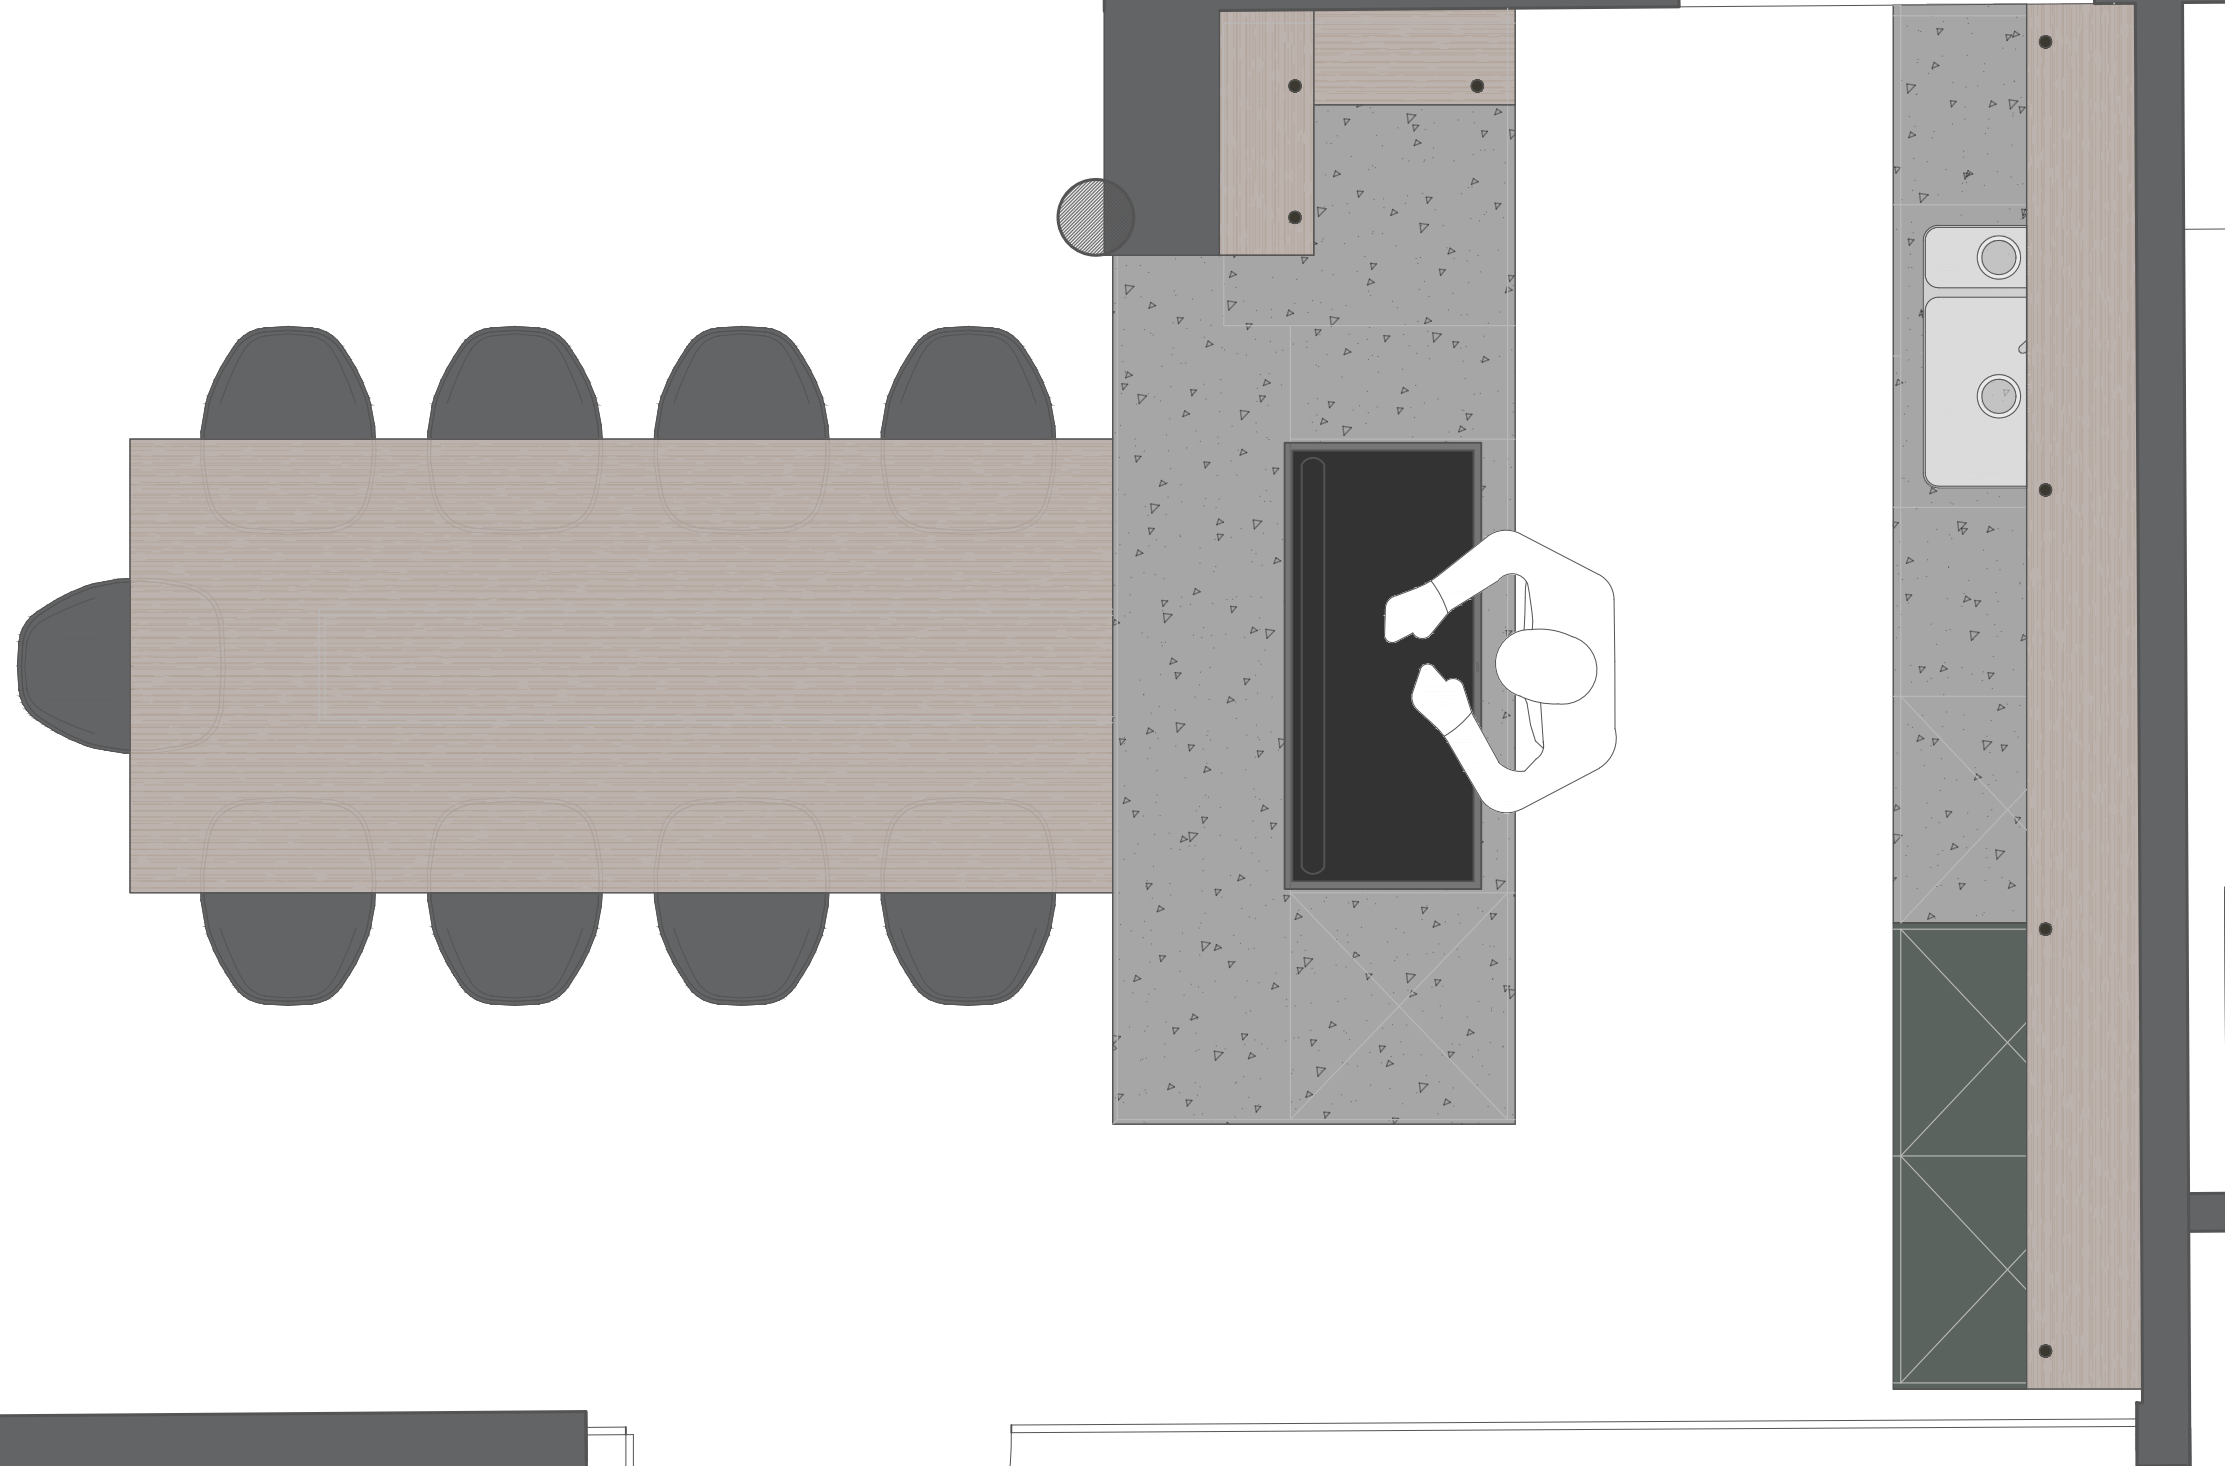

Property of Snug Kitchen Design Limited. All rights reserved


Designer: Nick McColgan
Content: Plan

Client: Henry Ireson
Address: The Winterbourne Arms,
Winterbourne, Newbury, RG20 8BB
Range: Modern
Style: Flat Panel
Worktop: Neolith Basalt Black 12mm

Scale: 1:20 at A3
Date: 28/03/2023

Snug Kitchen Design Limited
6 Norman House, Hambridge Road, Newbury,
Berkshire, RG14 5XA. TEL 01635 30060

SNUG KITCHENS

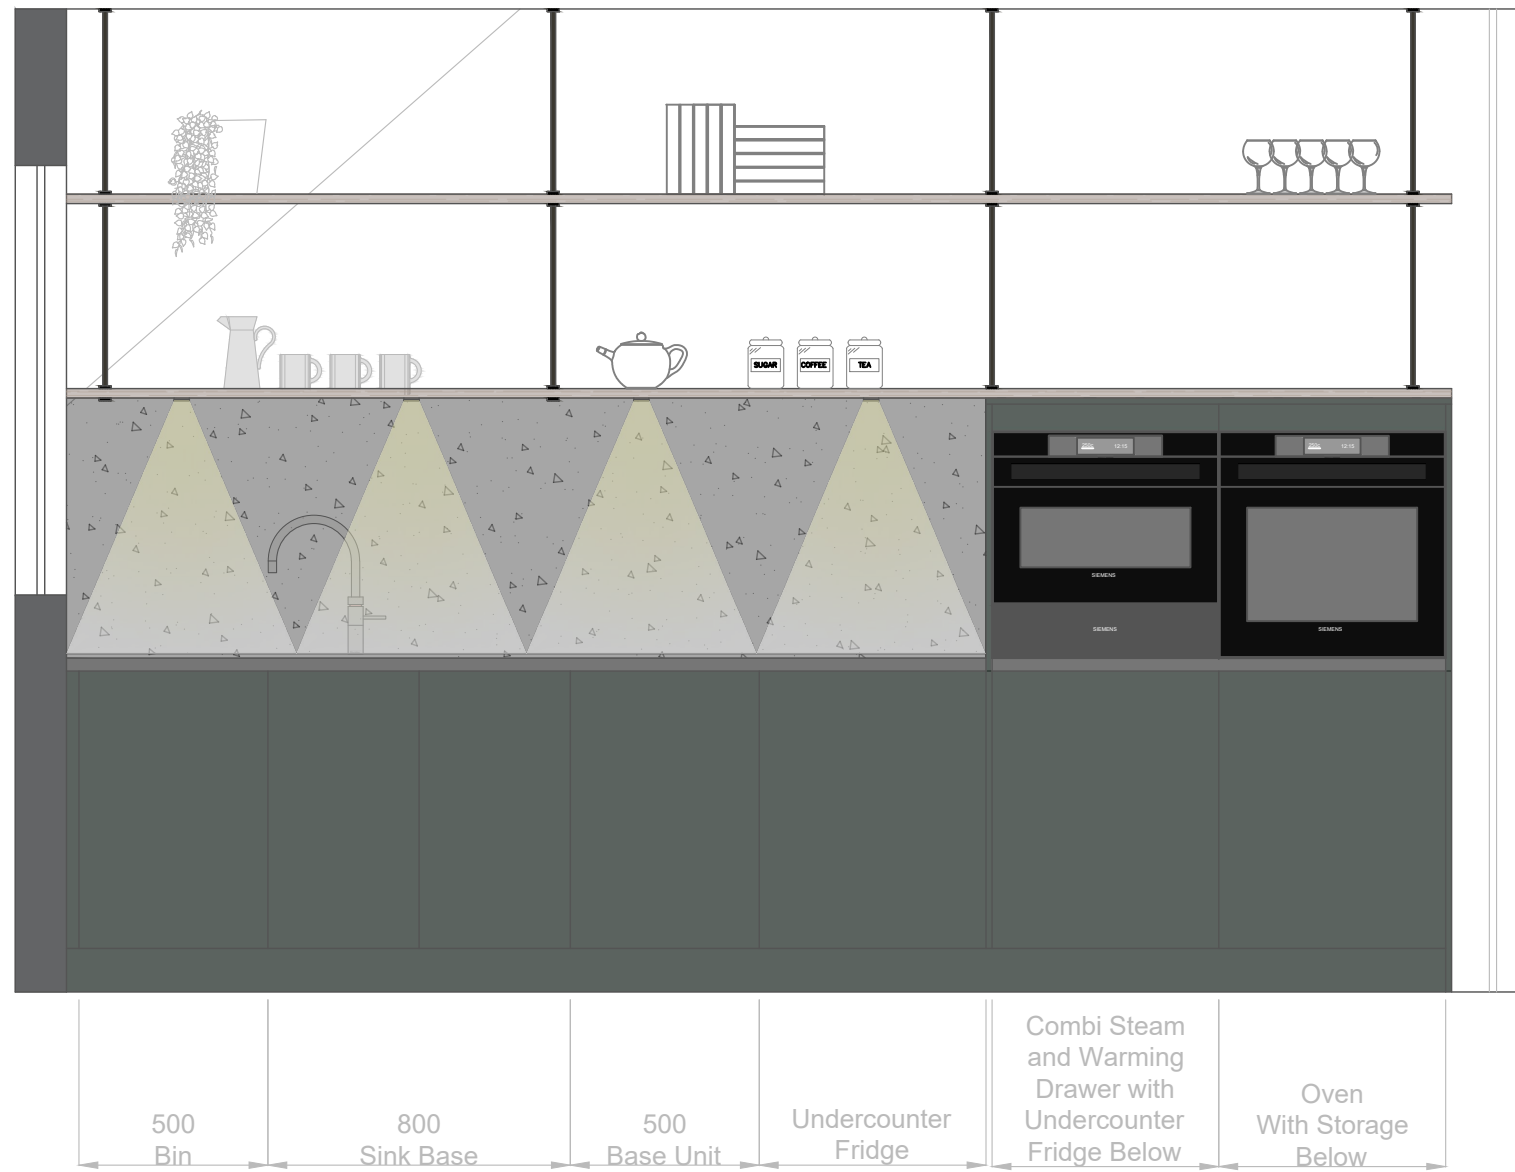

Property of Snug Kitchen Design Limited. All rights reserved

Designer: Nick McColgan
Content: Elevation


Client: Henry Ireson
Address: The Winterbourne Arms,
Winterbourne, Newbury, RG20 8BB

Range: Modern
Style: Flat Panel
Worktop: Neolith Basalt Black 12mm


Scale: 1:20 at A3
Date: 28/03/2023

Snug Kitchen Design Limited
6 Norman House, Hambridge Road, Newbury,
Berkshire, RG14 5XA. TEL 01635 30060

SNUG KITCHENS

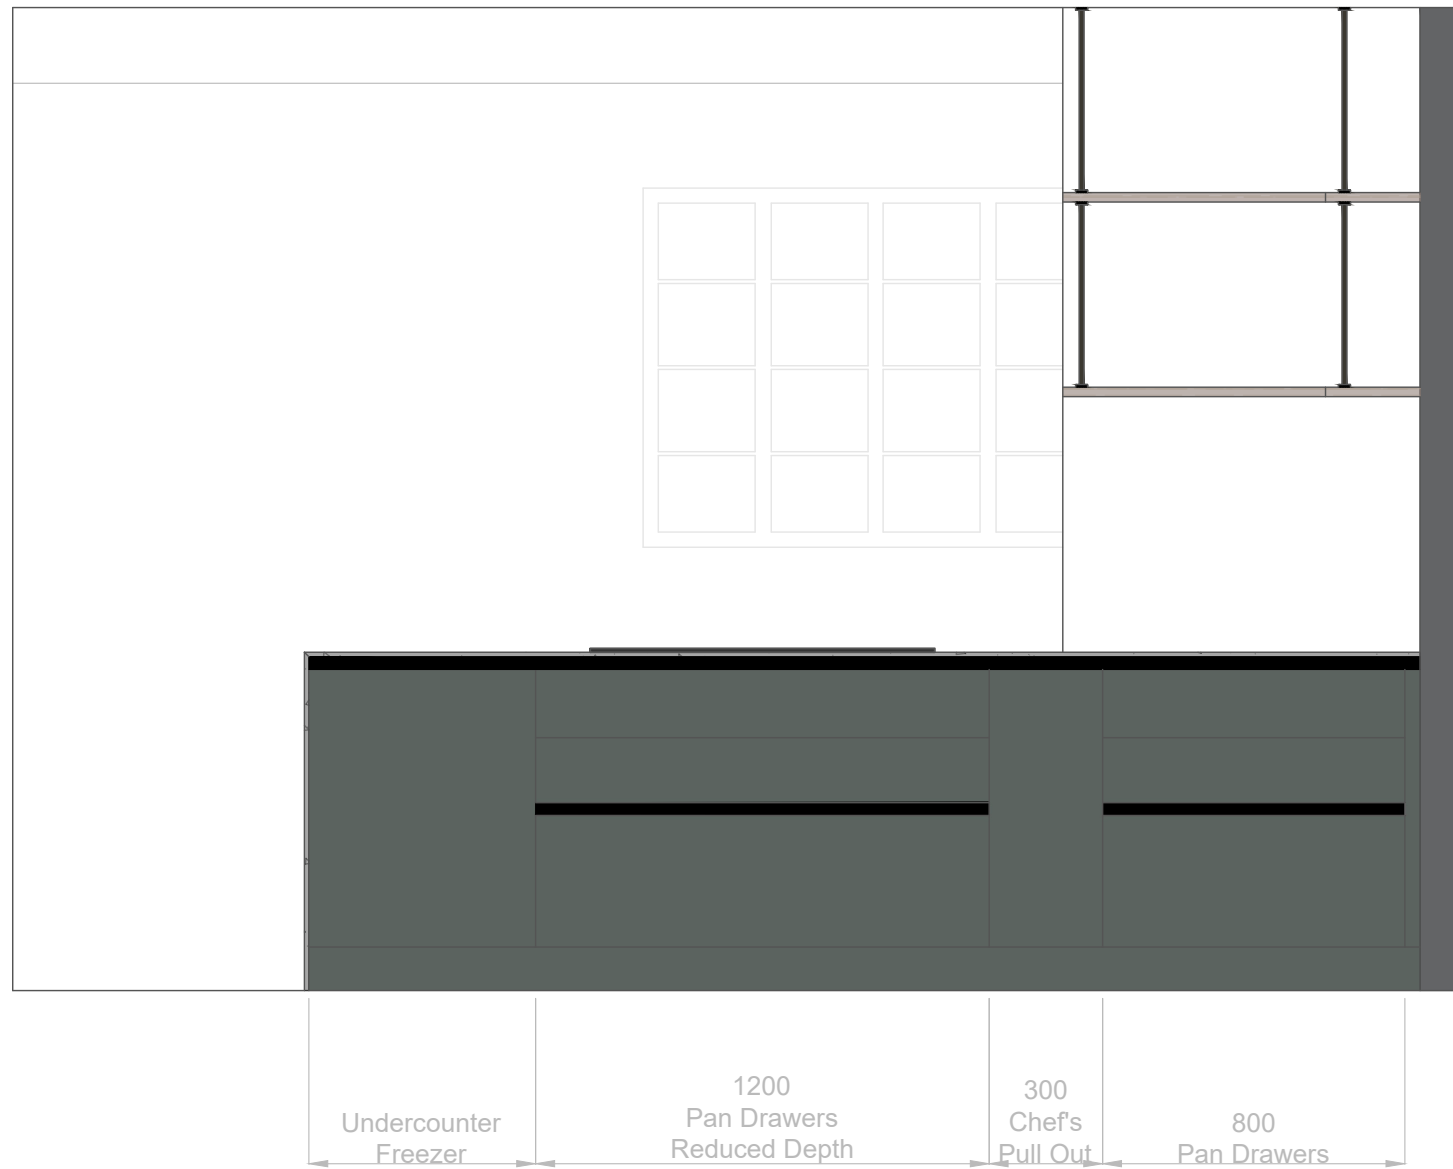

SNUG KITCHENS

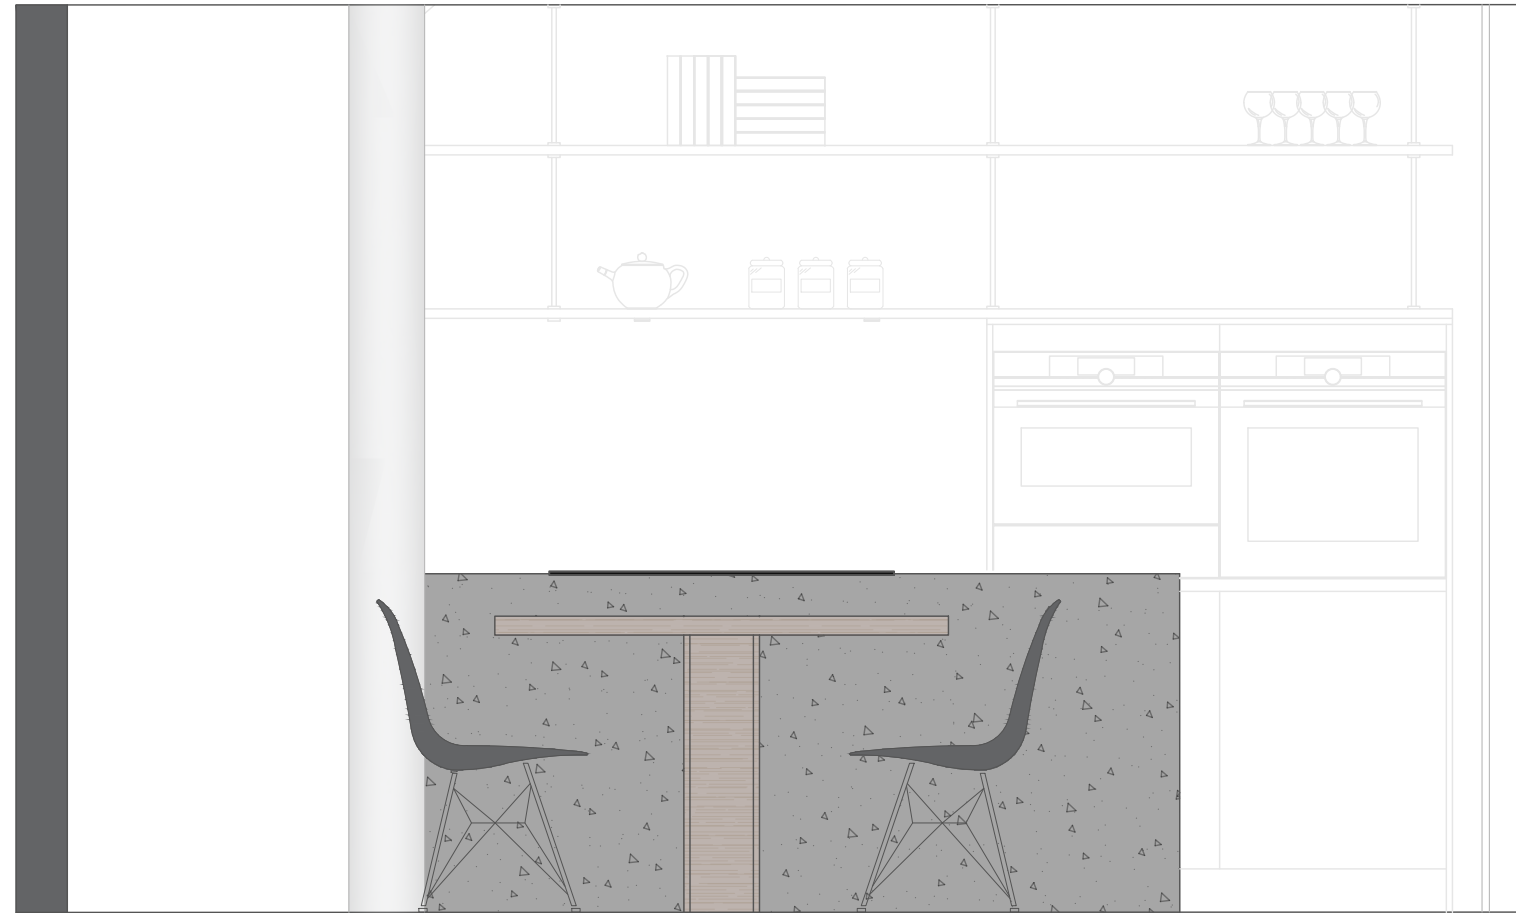

SNUG KITCHENS

